


ULIČNÍ POHLED | BUILDING VIEW



PLÁN PODLAŽÍ | FLOOR PLAN

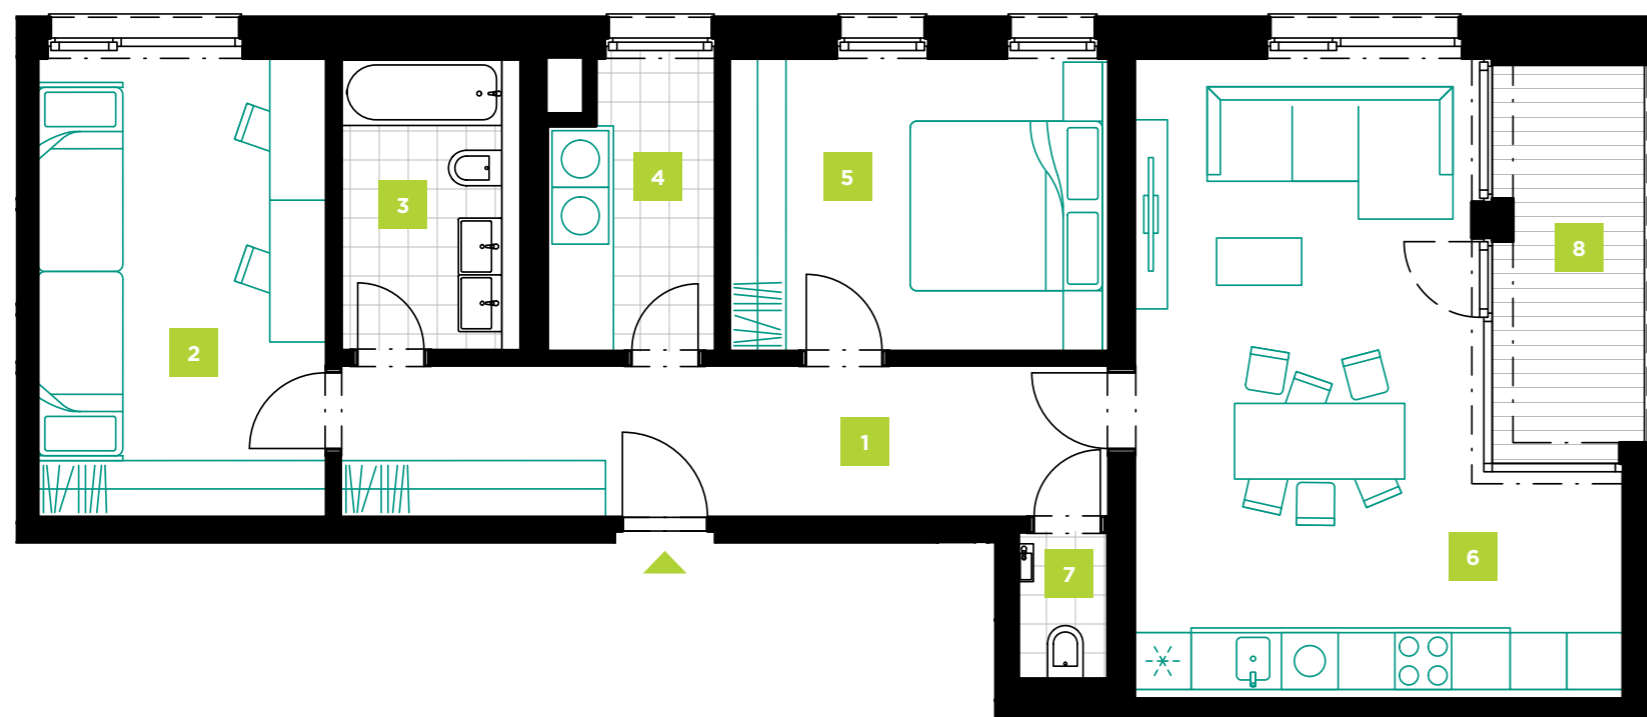

1	Předsíň Hall	13,5 m ²
2	Pokoj Room	15,1 m ²
3	Koupelna Bathroom	5,9 m ²
4	Komora Storage	5,3 m ²
5	Ložnice Bedroom	12,7 m ²
6	Obývací pokoj + kk Living room + kk	29,0 m ²
7	WC Toilet	1,6 m ²
UŽITNÁ PLOCHA / NET AREA		83,1 m²
PODLAHOVÁ PLOCHA / GROSS AREA		87,8 m²
8	Terasa Terrace	6,6 m ²

Schéma půdorysu představuje řešení bytové jednotky pro marketingové účely. Názvy, popisy, kóty a plošné výměry jsou pouze orientační. Vybíraná zařízení a vybavení (nábytek, kuchyňská linka, elektrické spotřebiče, atd.) nejsou součástí dodávky. Přesný rozsah dodávky a ploch je specifikován ve smlouvě. Veškeré údaje v tomto schématu mají pouze informativní charakter a mohou se lišit od skutečnosti. The floor plan represents a solution of a housing unit for marketing purposes. Names, descriptions, dimensions and areas are for guidance only. The devices and equipment shown (furniture, kitchen unit, electrical appliances, etc.) are not included in the delivery. The exact scope of delivery and areas is specified in the contract. All data in this diagram are for information only and may differ from the actual data.